



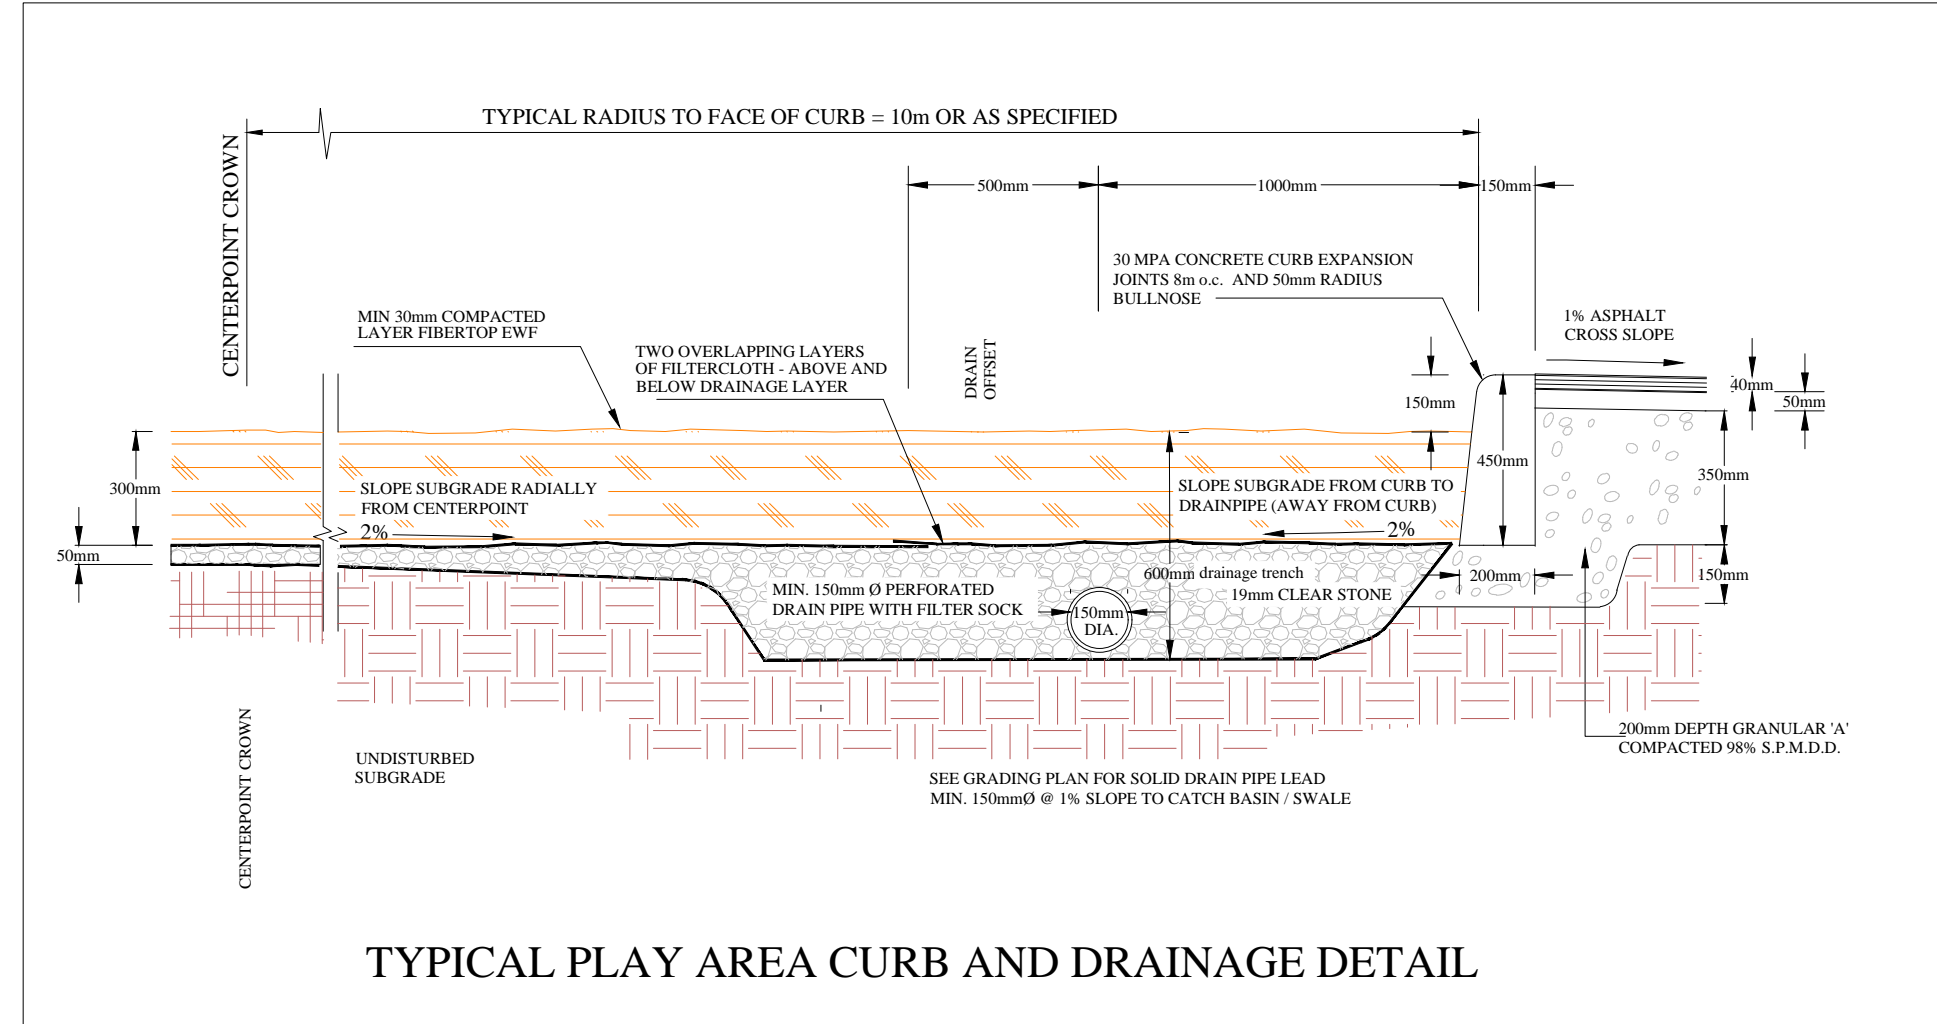

PLAYGROUND DETAILS

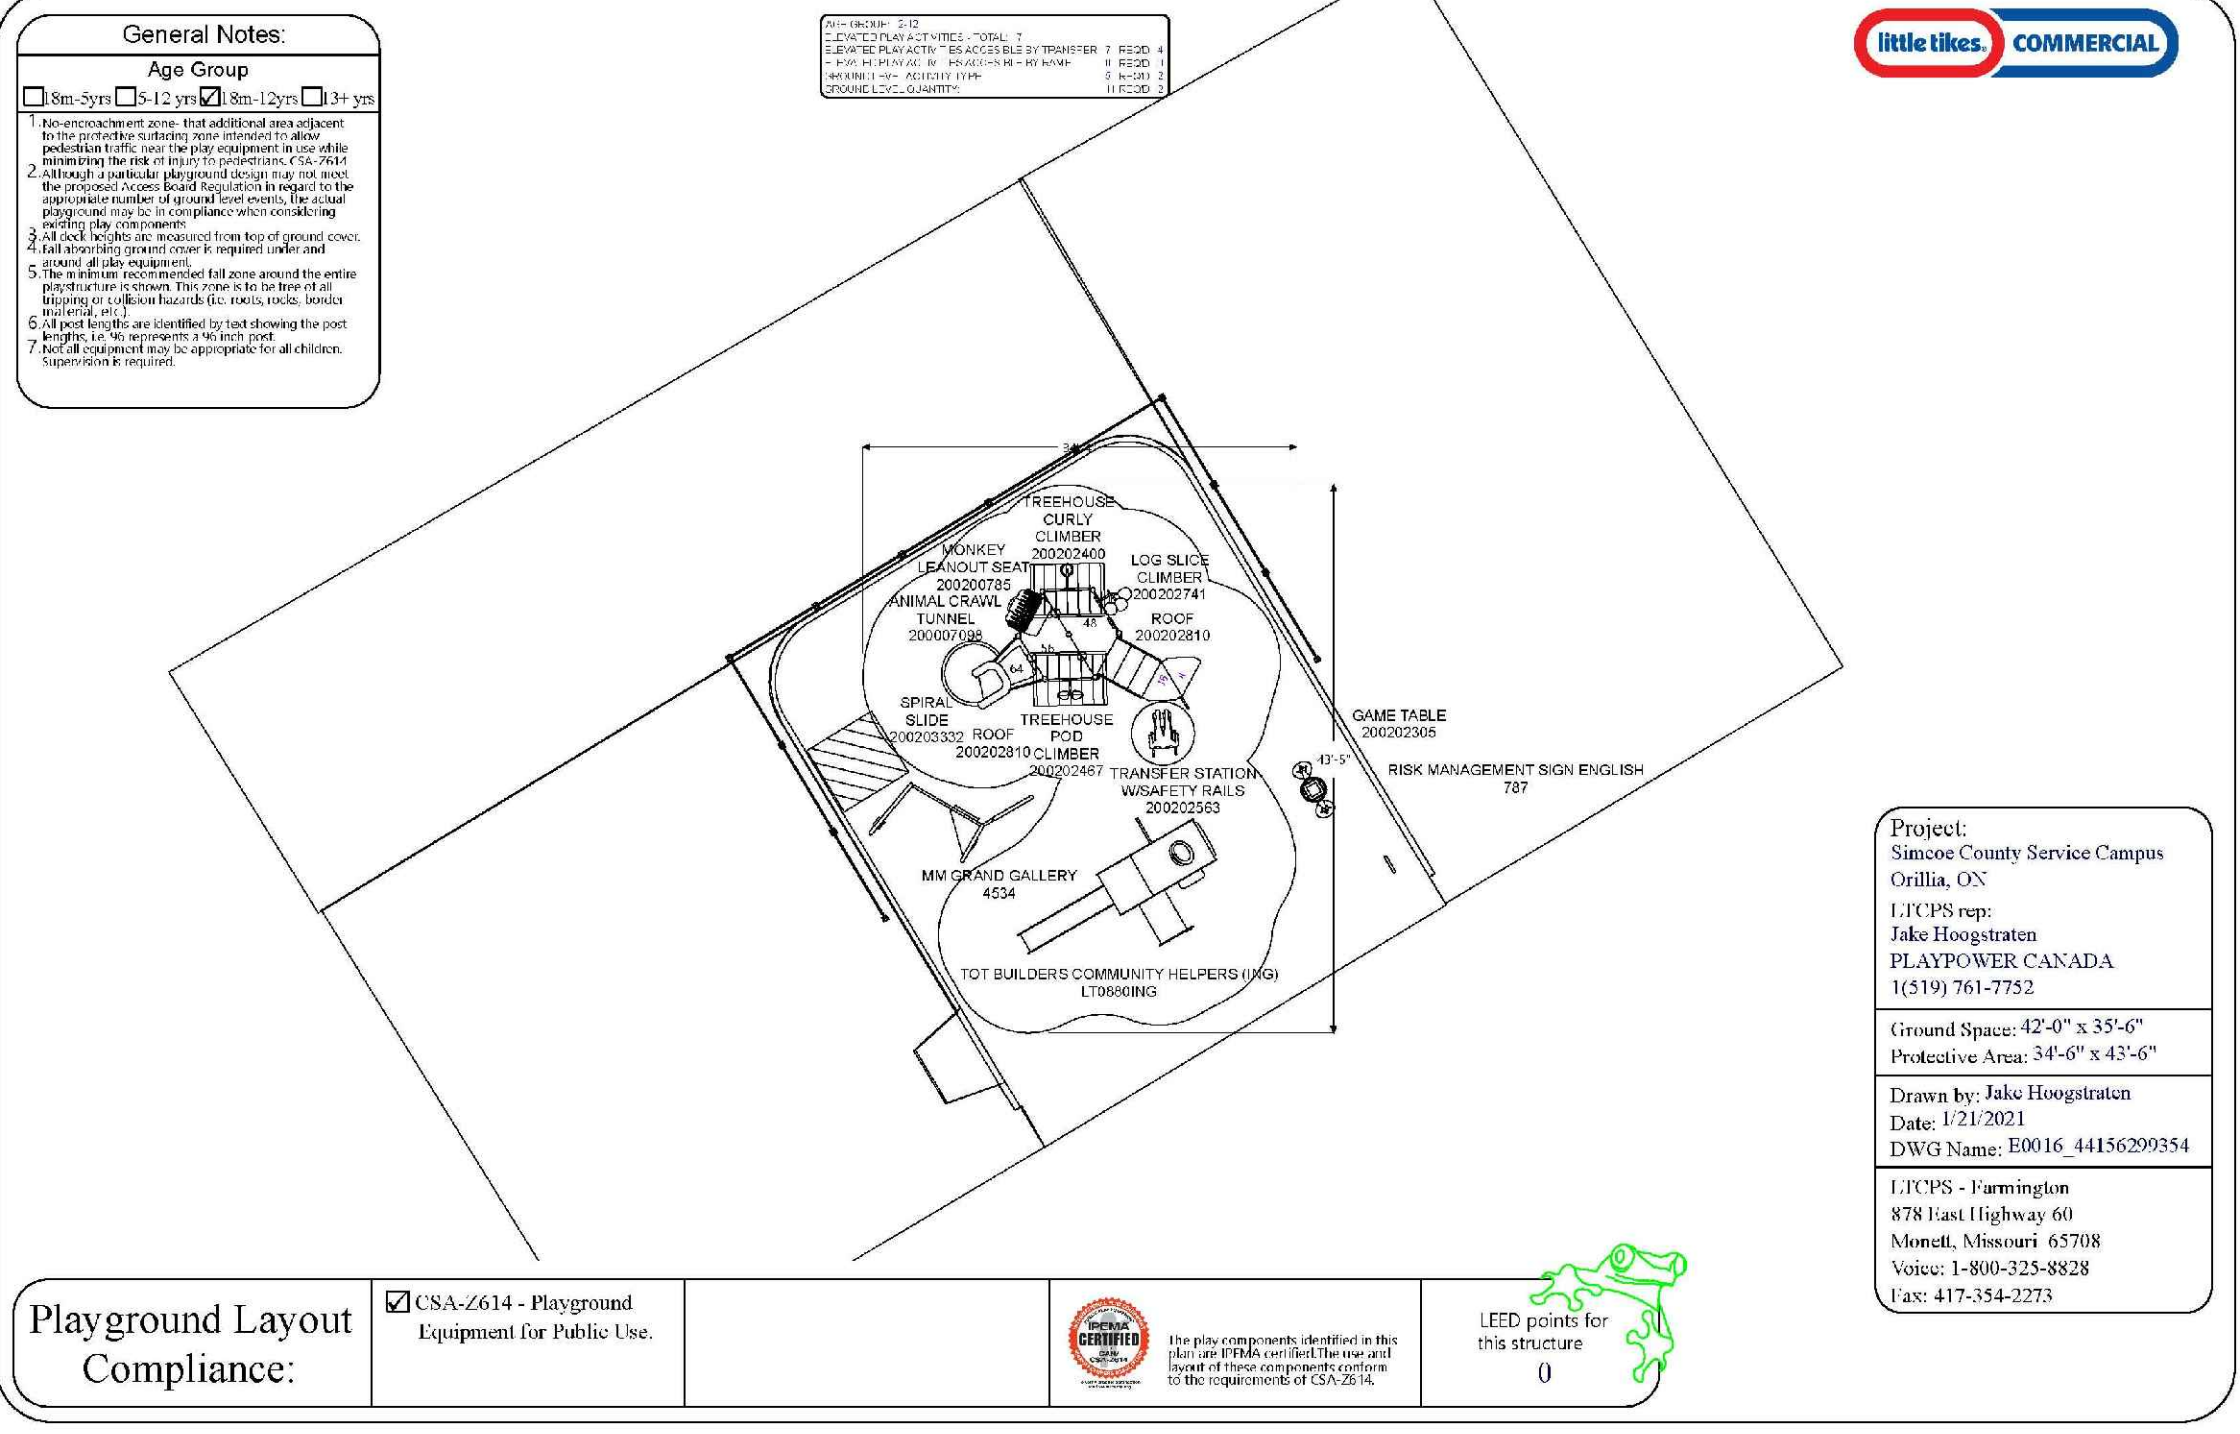

GENERAL NOTES



CONTRACTOR IS RESPONSIBLE FOR ALL LOCATES INCLUDING ALL UNDERGROUND SERVICES PRIOR TO ANY EXCAVATION OR INSTALLATIONS. THE CONTRACTOR IS REQUIRED TO NOTIFY THE VARIOUS UTILITY COMPANIES 48 HOURS BEFORE THE COMMENCEMENT OF ANY WORK.

ANY ACCOMPANYING DOCUMENTATION RELATING TO THE LANDSCAPE PLAN AND/OR PRESERVATION PLAN SUCH AS TENDER DOCUMENTS AND CHANGE NOTICES ARE TO BE ENDORSED BY J.D.B. ASSOCIATES LIMITED PRIOR TO THE BEGINNING OF ANY SITE WORKS. IN THE EVENT THAT A DISCREPANCY THE DRAWING SHALL BE ASSUMED CORRECT.

IT IS THE RESPONSIBILITY OF THE PERSON OR PERSONS RESPONSIBLE FOR THE CONSTRUCTED WORKS TO NOTIFY THE LANDSCAPE ARCHITECT WHEN PREPARED FOR ANY REQUIRED INSPECTIONS AND SIGN OFFS.

SCHEDULED MEETINGS SHALL TAKE PLACE AT THE CLOSEST MUTUALLY CONVENIENT TIME.

No.	REVISION	DATE	APRVD.
1.	SUBMITTED FOR SPA	November 13, 2020	SJT
2.	AS PER CITY COMMENTS	January 29, 2021	SJT
3.	SUBMITTED FOR SPA	April 28, 2021	SJT

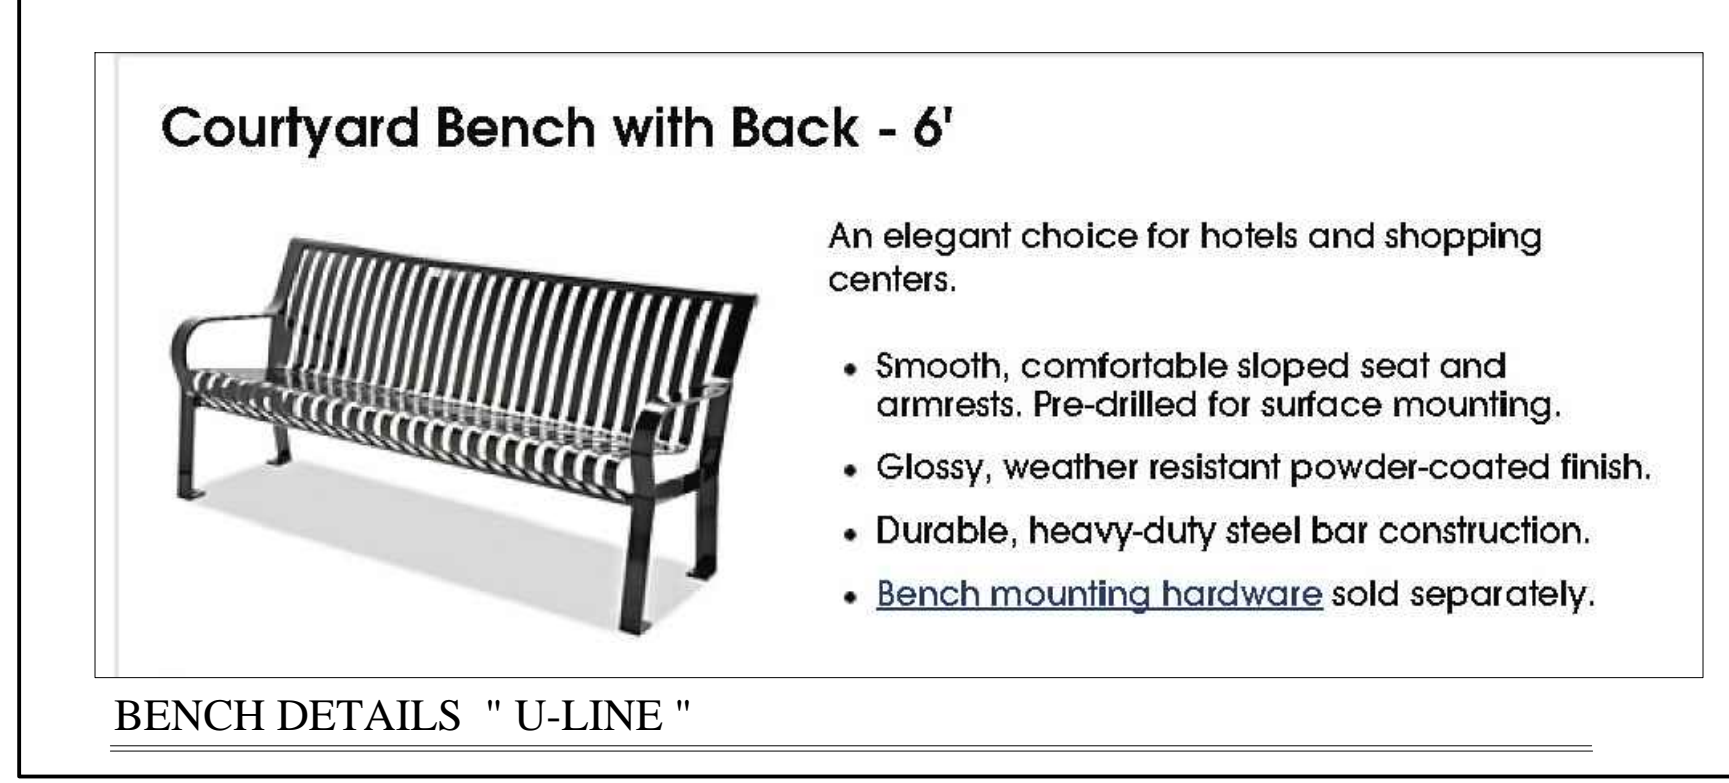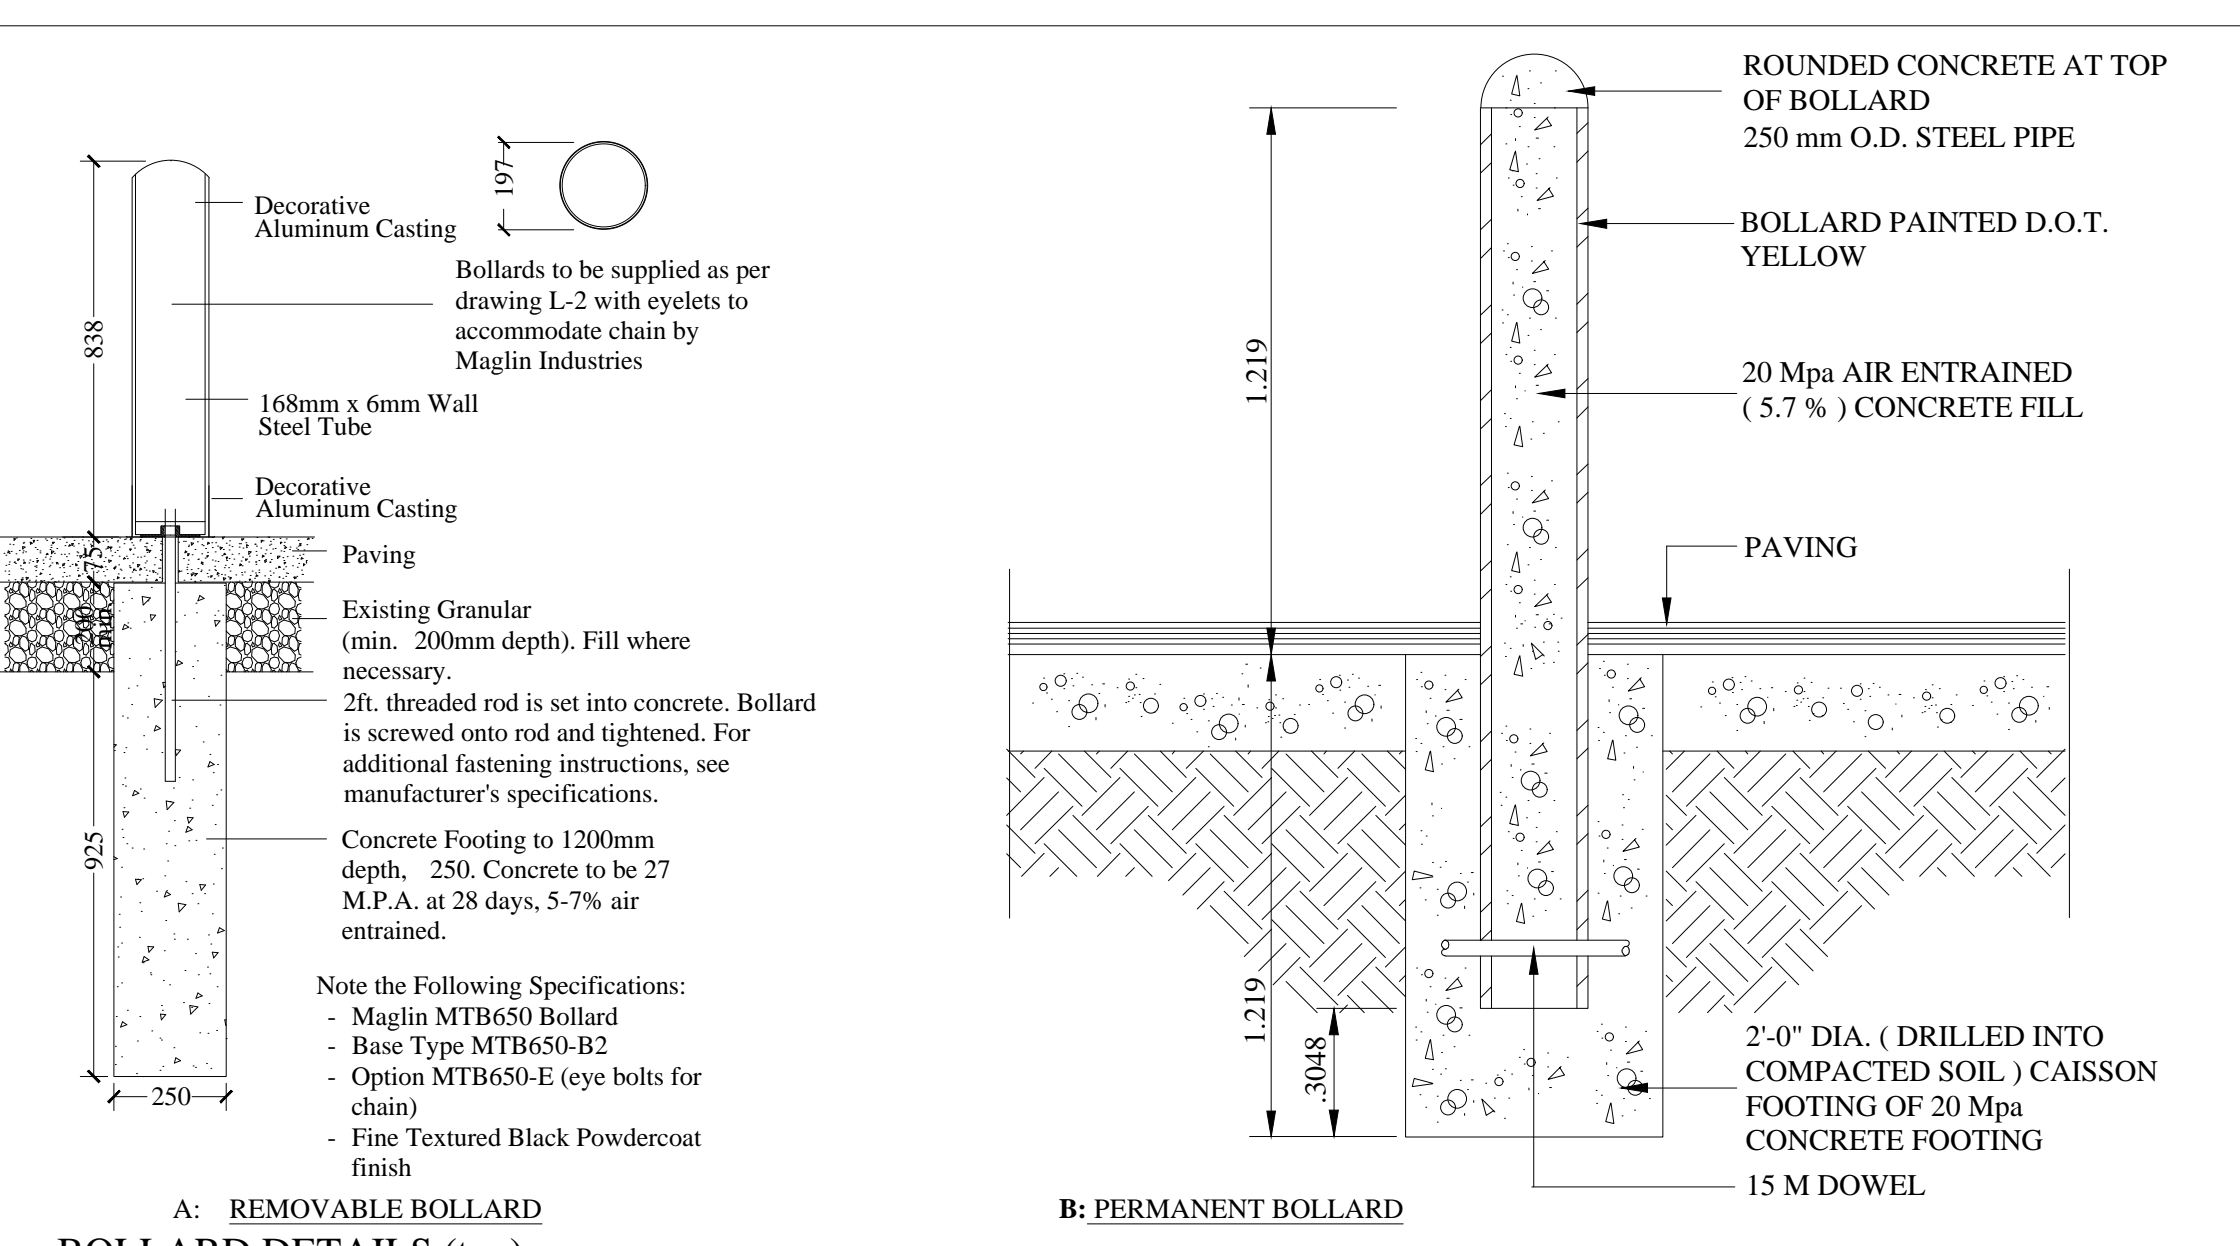

5-Loop Wave Style Bike Rack - 7 Bike Capacity, Black

Upscale stylish look for downtown shopping and business districts.

- For stadiums, parks and athletic fields.
- 10-gauge steel with attractive powder coating.
- 2 3/8" diameter bar.
- Bike rack mounting hardware included.

More images

BLACK
 SPECIFY COLOR:


MODEL NO.	DESCRIPTION	SIZE L x W x H	BIKE CAP.	WT. (LBS.)	PRICE EACH	COLOR	IN STOCK SHIPS TODAY
H-2544BL	5-Loop	68 x 2 1/2 x 39"	7	80	\$590	\$563	<input type="checkbox"/> Black <input type="checkbox"/> ADD

SHIPS VIA MOTOR FREIGHT

7 BIKE RACK DETAIL- ULINE.ca, MODEL H-2544BL

NOTE: GAZEBOS AND SMOKERS POLE ARE TO BE SUPPLIED AND INSTALLED BY OWNER. CONCRETE PAD TO BE PROVIDED.

NOTE: ALL SITE FURNITURE WILL BE SUPPLIED AND INSTALLED BY THE OWNER.

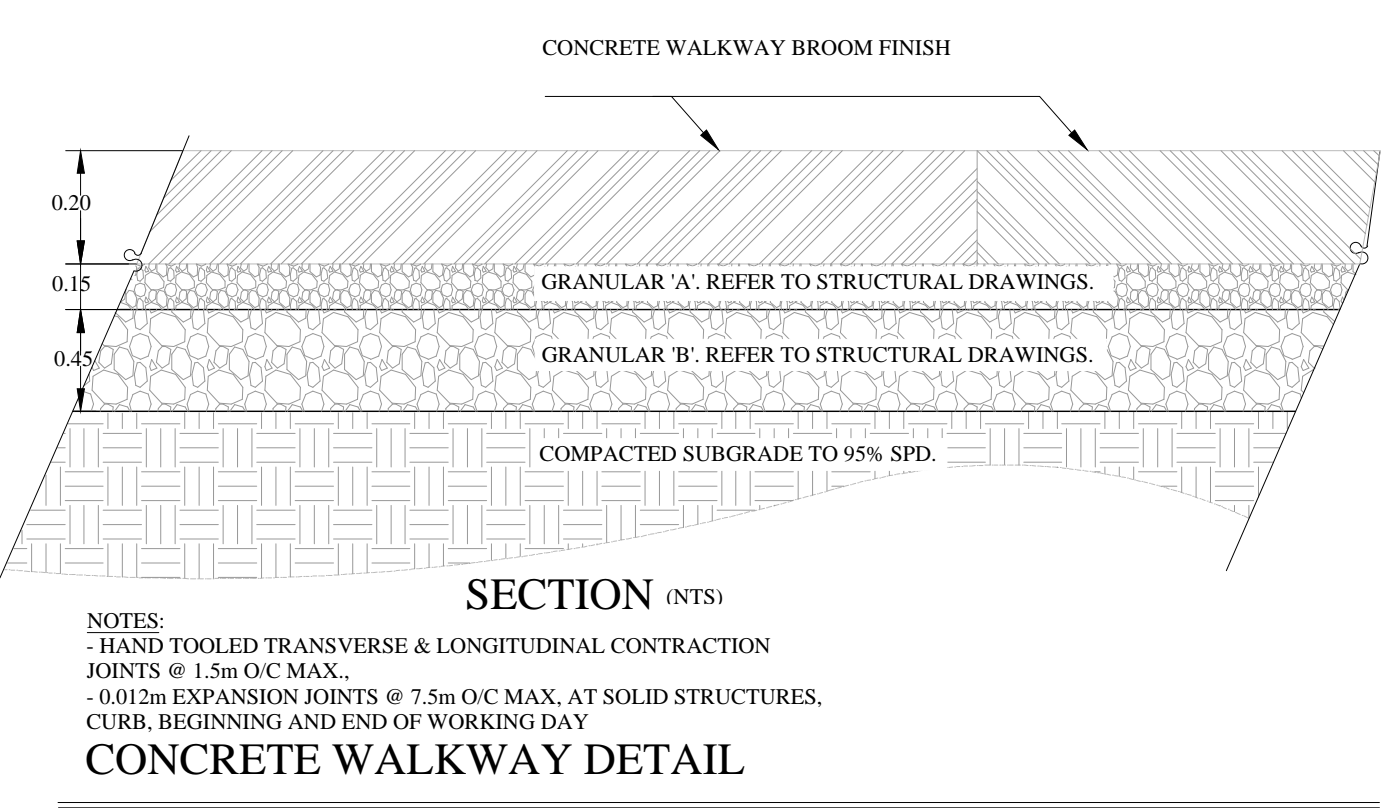


Courtyard Trash Can - 32 Gallon

Elegant trash can for patios, gardens or walkways. Recommended for hotels and shopping centers.

- Glossy, premium powder-coated finish is weather resistant and long lasting.
- Durable, heavy-duty steel bar construction.
- Reusable rigid plastic liner. Easy to empty and clean.
- Flat metal lid with 13" opening.
- Coordinating Courtyard Furniture available.
- Recommended trash liners: Use S-5105 or S-2053.

LITTER RECEPTACLE- ULINE.ca, MODEL H-3022

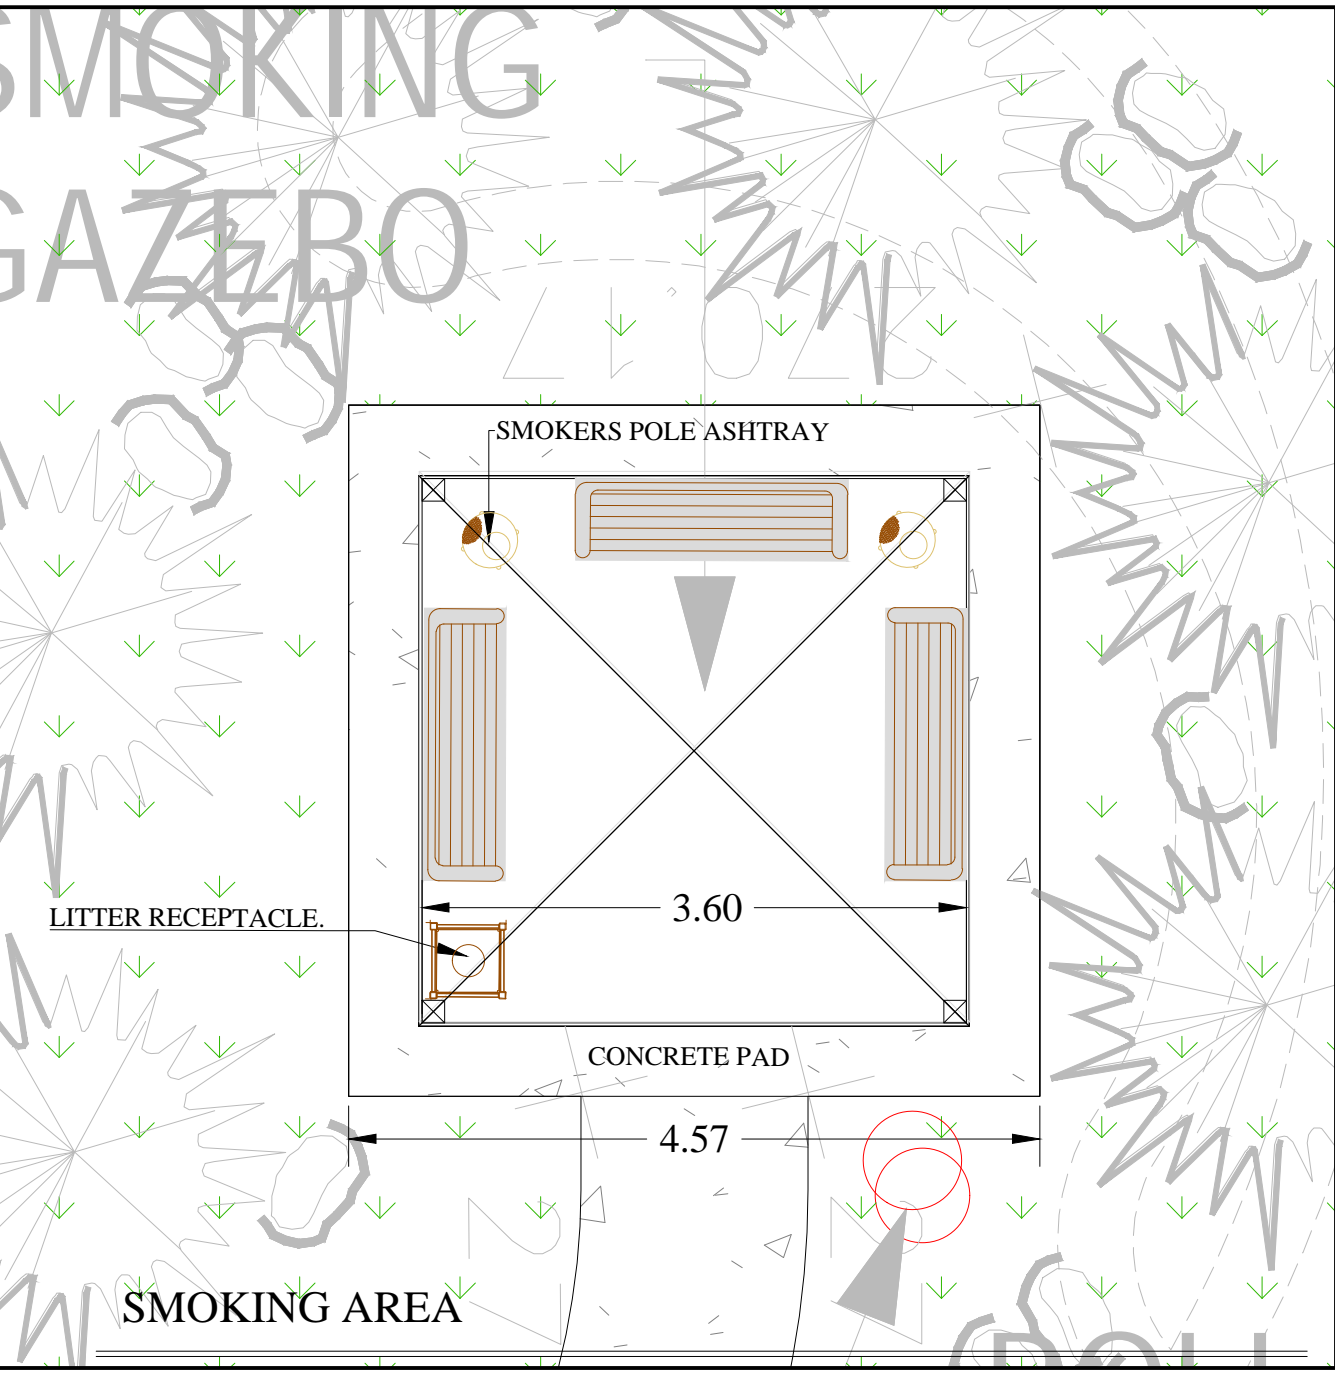

BASE INFORMATION PROVIDED BY: MCLARCHITECTS
 48 ALLIANCE BLVD., UNIT 110 BARRE, ONTARIO L4M 5K3 WWW.MCLARCHITECTS.CA

BASE PLAN REVISED: September 2020

LANDSCAPE ARCHITECTS STAMP
 J.D.B. ASSOCIATES LTD.
 274 BURLTON AVE., SUITE 1201
 BARRIE, ONTARIO L4N 5W4
 Fax: 705-722-5660
 Tel: 705-722-6278

JDB ASSOCIATES LTD.
 Urban Designers
 Landscape Architects
 Arborists
 274 Burlton Ave., Suite 1201
 Barrie, Ontario L4N 5W4
 Fax: 705-722-5660
 Tel: 705-722-6278

SIMCOE COUNTY SERVICE CAMPUS - ORILLIA
 2 BORLAND STREET EAST, ORILLIA, ON

SITE FURNITURE DETAILS

SCALE:	DATE:	DESIGNED BY:	REVIEWED BY:
1:500	October 7, 2020	SJT	NB
CITY FILE No.	OUR FILE REF. #	DRAWN BY:	
	24-20	SJT	LP-4