


CODE	QNTY	COMMON NAME	BOTANICAL NAME	SIZE	FORM	SPACING	DETAIL	NOTES
<b>TREES</b>								
Cb	2	BLUE BEECH	Carpinus caroliniana	45 mm	W.B.	as shown	PD-101	Full Form
<b>BROADLEAF EVERGREENS</b>								
Rh	2	HAAGA RHODODENDRON	Rhododendron x marjatta 'Haaga'	40 cm	2 gal.	1.30 m o/c	D-3	Full form / Container grown
<b>SPREADING EVERGREENS</b>								
Jc	7	GREEN CARPET JUNIPER	Juniperus communis 'Green Carpet'	20cm	3 gal.	0.60 m o/c	D-3	Full form / Container grown
<b>PERENNIALS</b>								
La	28	HIDCOTE BLUE ENGLISH LAVENDER	Lavandula angustifolia 'Hidcote Blue'	1 gal	pot	0.45 m o/c	n/a	Full form / Container grown
Sed	24	BIRTHDAY PARTY STONECROP	Sedum x 'Birthday Party'	2 gal	pot	0.30 m o/c	n/a	Full form / Container grown
<b>GRASSES</b>								
MsM	15	MALEPARTUS MAIDEN GRASS	Miscanthus sinensis 'Malepartus'	1 gal	pot	0.60 m o/c	n/a	Full form / Container grown

**PLANT LIST** REFER TO PLANTING NOTES AND DETAILS ON LP-2

**LEGEND**

- DECIDUOUS TREES
- EVERGREEN SHRUBS
- PERENNIAL PLANTINGS
- ORNAMENTAL GRASSES
- DINING SEATING, TO BE PROVIDED BY OWNER
- BBQ, TO BE PROVIDED BY OWNER
- MOVABLE VEGETABLE PLANTER, TO BE PROVIDED BY OWNER
- WOODEN RAISED PLANTER
- TRASH RECEPTACLE

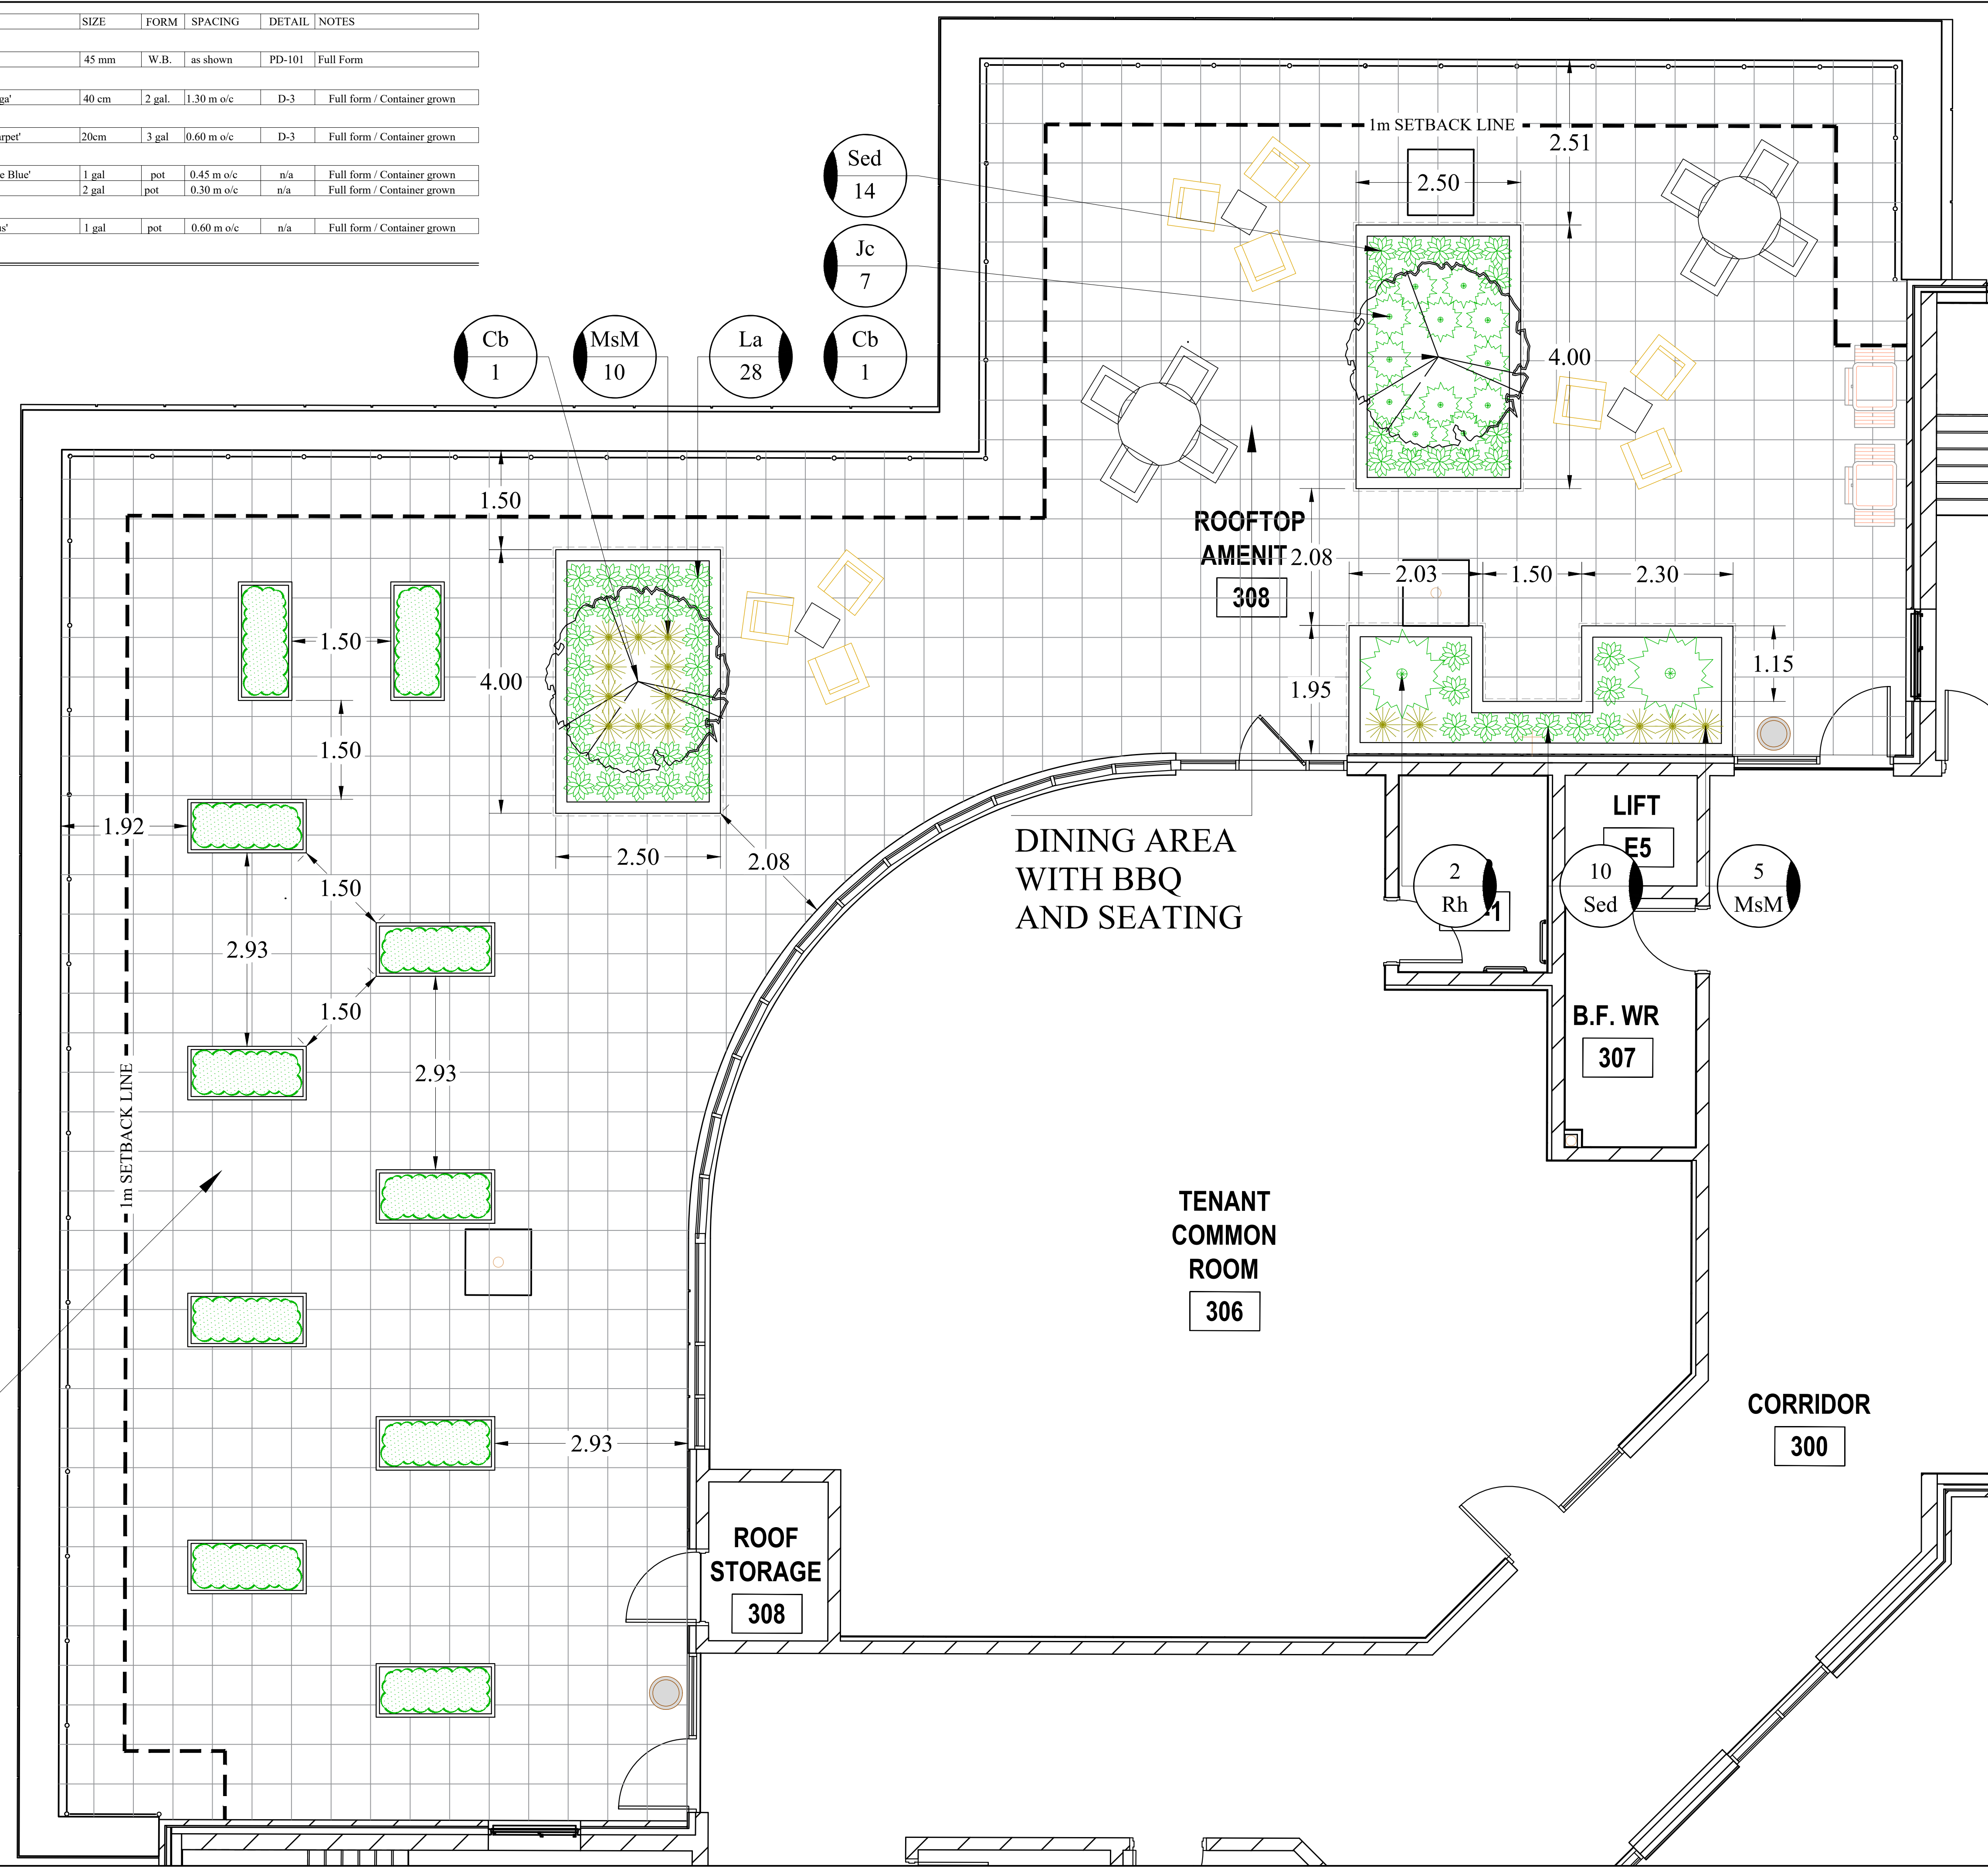

**COMMUNITY GARDEN AREA WITH MOVABLE PLANTERS**

**NOTE:**  
SITE FURNITURE (MOVABLE PLANTER BOXES, TABLE & CHAIRS) TO BE PROVIDED BY THE OWNER



**GENERAL NOTES**

CONTRACTOR IS RESPONSIBLE FOR ALL LOCATES INCLUDING ALL UNDERGROUND SERVICES PRIOR TO ANY EXCAVATION OR INSTALLATIONS. THE CONTRACTOR IS REQUIRED TO NOTIFY THE VARIOUS UTILITY COMPANIES 48 HOURS PRIOR TO THE COMMENCEMENT OF ANY WORK.

ANY ACCOMPANYING DOCUMENTATION RELATING TO THE LANDSCAPE PLAN AND/OR PRESERVATION PLAN SUCH AS TENDER DOCUMENTS AND CHANGE NOTICES ARE TO BE ENDORSED BY J.D.B. ASSOCIATES LIMITED PRIOR TO THE BEGINNING OF ANY SITE WORKS. IN THE EVENT THAT OF A DISCREPANCY THE DRAWING SHALL BE ASSUMED CORRECT.

IT IS THE RESPONSIBILITY OF THE PERSON OR PERSONS RESPONSIBLE FOR THE CONSTRUCTED WORKS TO NOTIFY THE LANDSCAPE ARCHITECT WHEN PREPARED FOR ANY REQUIRED INSPECTIONS AND SIGN OFFS.

SCHEDULED MEETINGS SHALL TAKE PLACE AT THE CLOSEST MUTUALLY CONVENIENT TIME.

No.	REVISION	DATE	APRVD.
1.	SUBMITTED FOR SPA	November 13, 2020	SJT

ALL DRAWINGS AND SPECIFICATIONS ARE INSTRUMENTS OF SERVICE AND ARE THE PROPERTY OF J. D. B. ASSOCIATES LIMITED. DRAWINGS ARE NOT TO BE MODIFIED AND/OR REPRODUCED WITHOUT THE WRITTEN CONSENT OF J.D.B. ASSOCIATES LIMITED. REPRODUCTION OF DRAWINGS IN ANY FORM WITHOUT THE CONSENT OF J.D.B. ASSOCIATES LIMITED VOIDS THE DRAWING AT WHICH TIME J.D.B. ASSOCIATES LIMITED ACCEPTS NO LIABILITY FOR THE DRAWING CONTENT OR WORKS RESULTING FROM SAID REPRODUCTION. DRAWINGS MAY BE REPRODUCED BY MUNICIPAL AND GOVERNMENT AGENCIES RESPONSIBLE FOR APPROVALS FOR THEIR OWN USE. J. D. B. ASSOCIATES RESERVES THE RIGHT TO WITHDRAW ANY DRAWING(S) FROM GOVERNMENT OR MUNICIPAL AGENCIES WHETHER APPROVED OR NOT IN THE EVENT THAT ACCOUNTS ARE NOT SETTLED OR REMAIN OUTSTANDING.

IT IS THE RESPONSIBILITY OF THE CONTRACTOR TO VERIFY ALL DIMENSIONS ON THE SITE AND REPORT ANY DISCREPANCIES OR VARIATIONS FROM THE SUPPLIED INFORMATION TO THE LANDSCAPE ARCHITECT WITH THE PROJECT. J. D. B. ASSOCIATES LIMITED IS NOT RESPONSIBLE FOR THE ACCURACY OF SURVEY, ARCHITECTURAL, MECHANICAL, ENGINEERING OR ELECTRICAL INFORMATION SHOWN ON THE DRAWING. FOR FURTHER INFORMATION REFER TO APPROPRIATE SURVEY, ARCHITECTURAL, MECHANICAL, ENGINEERING OR ELECTRICAL DRAWINGS PRIOR TO PROCEEDING WITH ANY WORKS.

THIS DRAWING IS NOT TO BE SCALED.

BASE INFORMATION PROVIDED BY:  
MCLARCHITECTS  
48 ALLIANCE BLVD, UNIT 110 BARRE, ONTARIO  
L4M 5K3 WWW.MCLARCHITECTS.CA

BASE PLAN REVISED: September 2020

LANDSCAPE ARCHITECTS STAMP  
STAMP AND SIGNATURE VOID IF REPRODUCED

**JDB ASSOCIATES LTD.**

Urban Designers  
Landscape Architects  
Arborists

274 Burton Ave., Suite 1201  
Barrie, Ontario  
L4N 5W4

Fax: 705-722-5660  
Tel: 705-722-6278

**SIMCOE COUNTY SERVICE CAMPUS - ORILLIA**

2 BORLAND STREET EAST, ORILLIA, ON

**THIRD FLOOR AMENITY ROOFTOP PLAN**

SCALE:	DATE:	DESIGNED BY:	REVIEWED BY:
1:50	October 7, 2020	MC	NB
CITY FILE No.	OUR FILE REF. #	DRAWN BY:	
	24-20	MC	LP-5